


平面図


施工延長 L=80.0m
 側溝布設替工 L=80.0m
 仮設工 N=1.0式

附帯工 N=1.0式

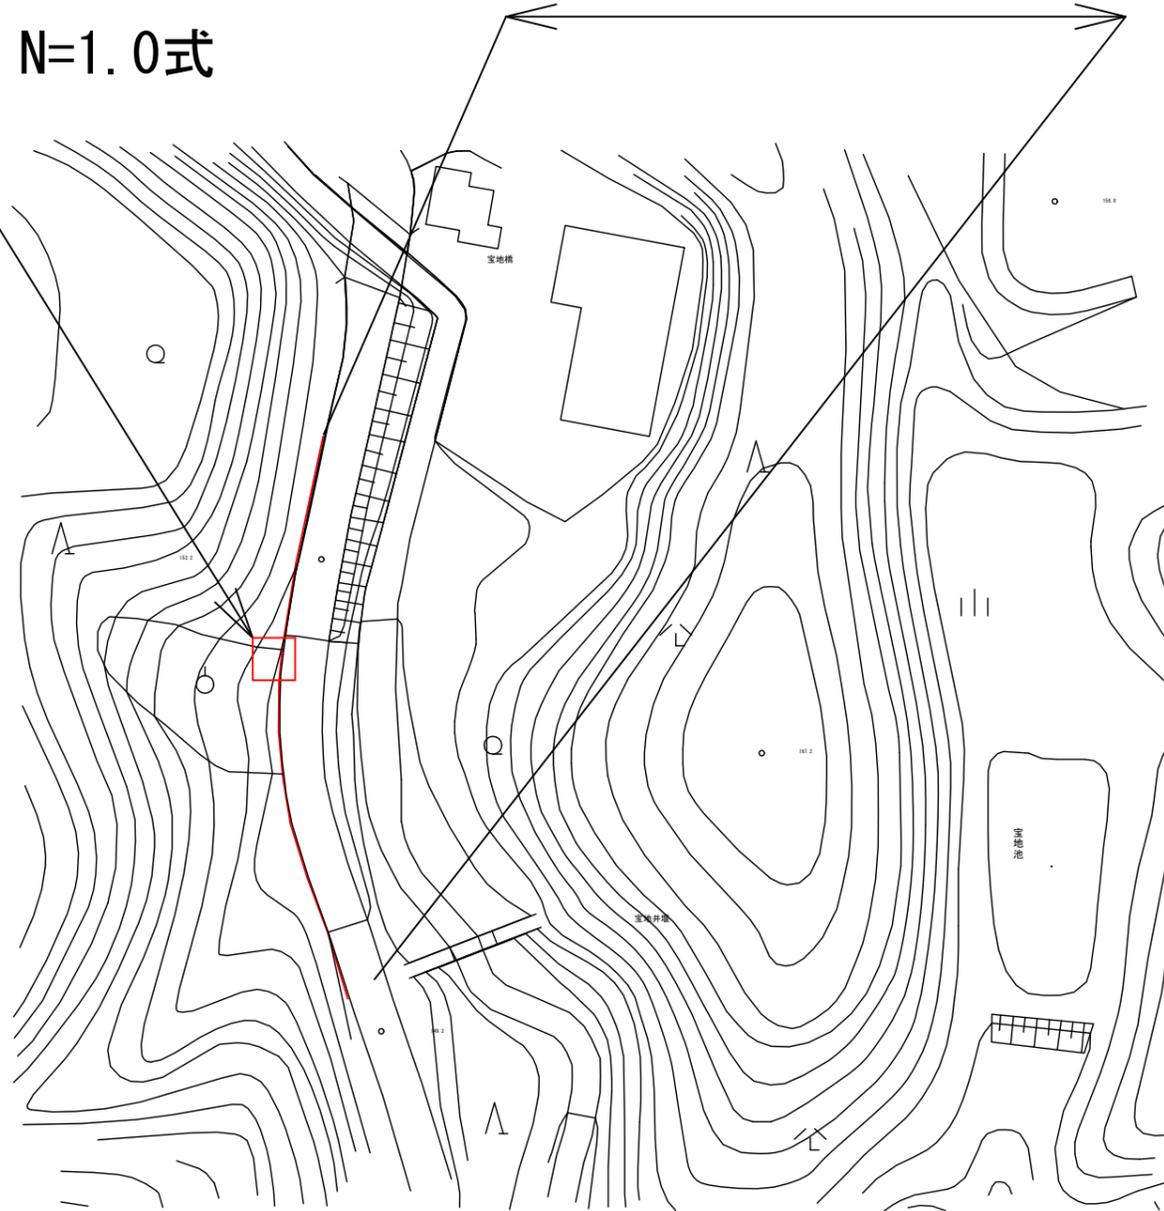

側溝工

S=1:20

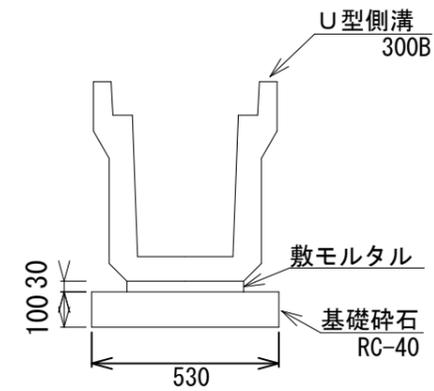


10.0m当り

敷モルタル	0.10m ³
基礎碎石	0.53m ³
U型側溝	5.0本

撤去工

S=1:20

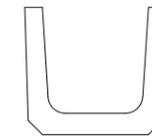

10.0m当り

有筋Con撤去	0.56m ³
---------	--------------------

附帯工

L=2.5m




1.0式当り

掘削	0.10m ³
Con打設	0.50m ³

仮設工

S=1:50

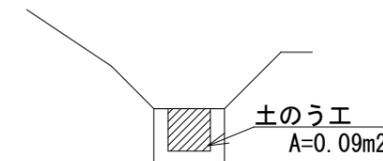


工事名	令和2年度産業廃棄物最終処分場周辺環境整備事業 市道治田石打線側溝改修工事		
図面名	平面図、工法図		
工事箇所	伊賀市 治田 地内		
縮尺	図示	図面番号	1/2

横断面図

S = 1:50

No. 0+32.8

GH=2.733

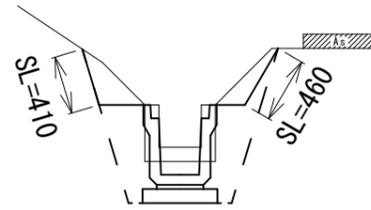


床掘	0.60
埋戻	0.36

DL=1.000

No. 0+80.0 (E. P.)

GH=4.228

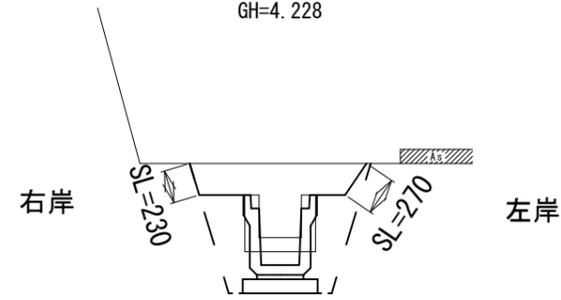


床掘	0.81
埋戻	0.35

DL=3.000

No. 0+20.0

GH=2.057

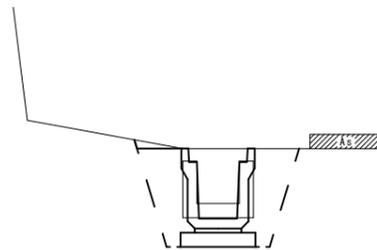


床掘	0.45
埋戻	0.33

DL=1.000

No. 0+60.0

GH=3.171

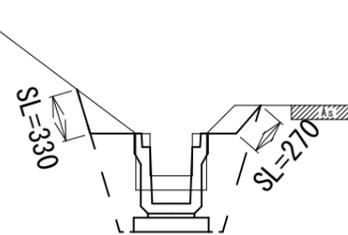


床掘	0.55
埋戻	0.34

DL=2.000

No. 0 (B. P.)

GH=1.000

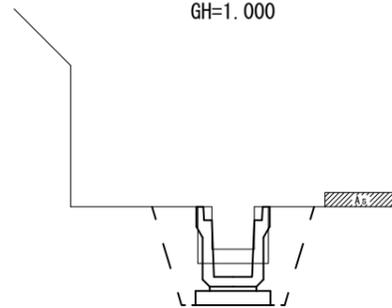


床掘	0.45
埋戻	0.33

DL=0.000

No. 0+40.0

GH=3.114

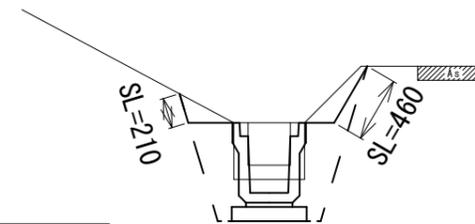

床掘	0.56
埋戻	0.36

DL=2.000

工事名	令和2年度産業廃棄物最終処分場周辺環境整備事業 市道治田石打線側溝改修工事		
図面名	横断面図		
工事箇所	伊賀市 治田 地内		
縮尺	図示	図面番号	2/2