


# 計画図

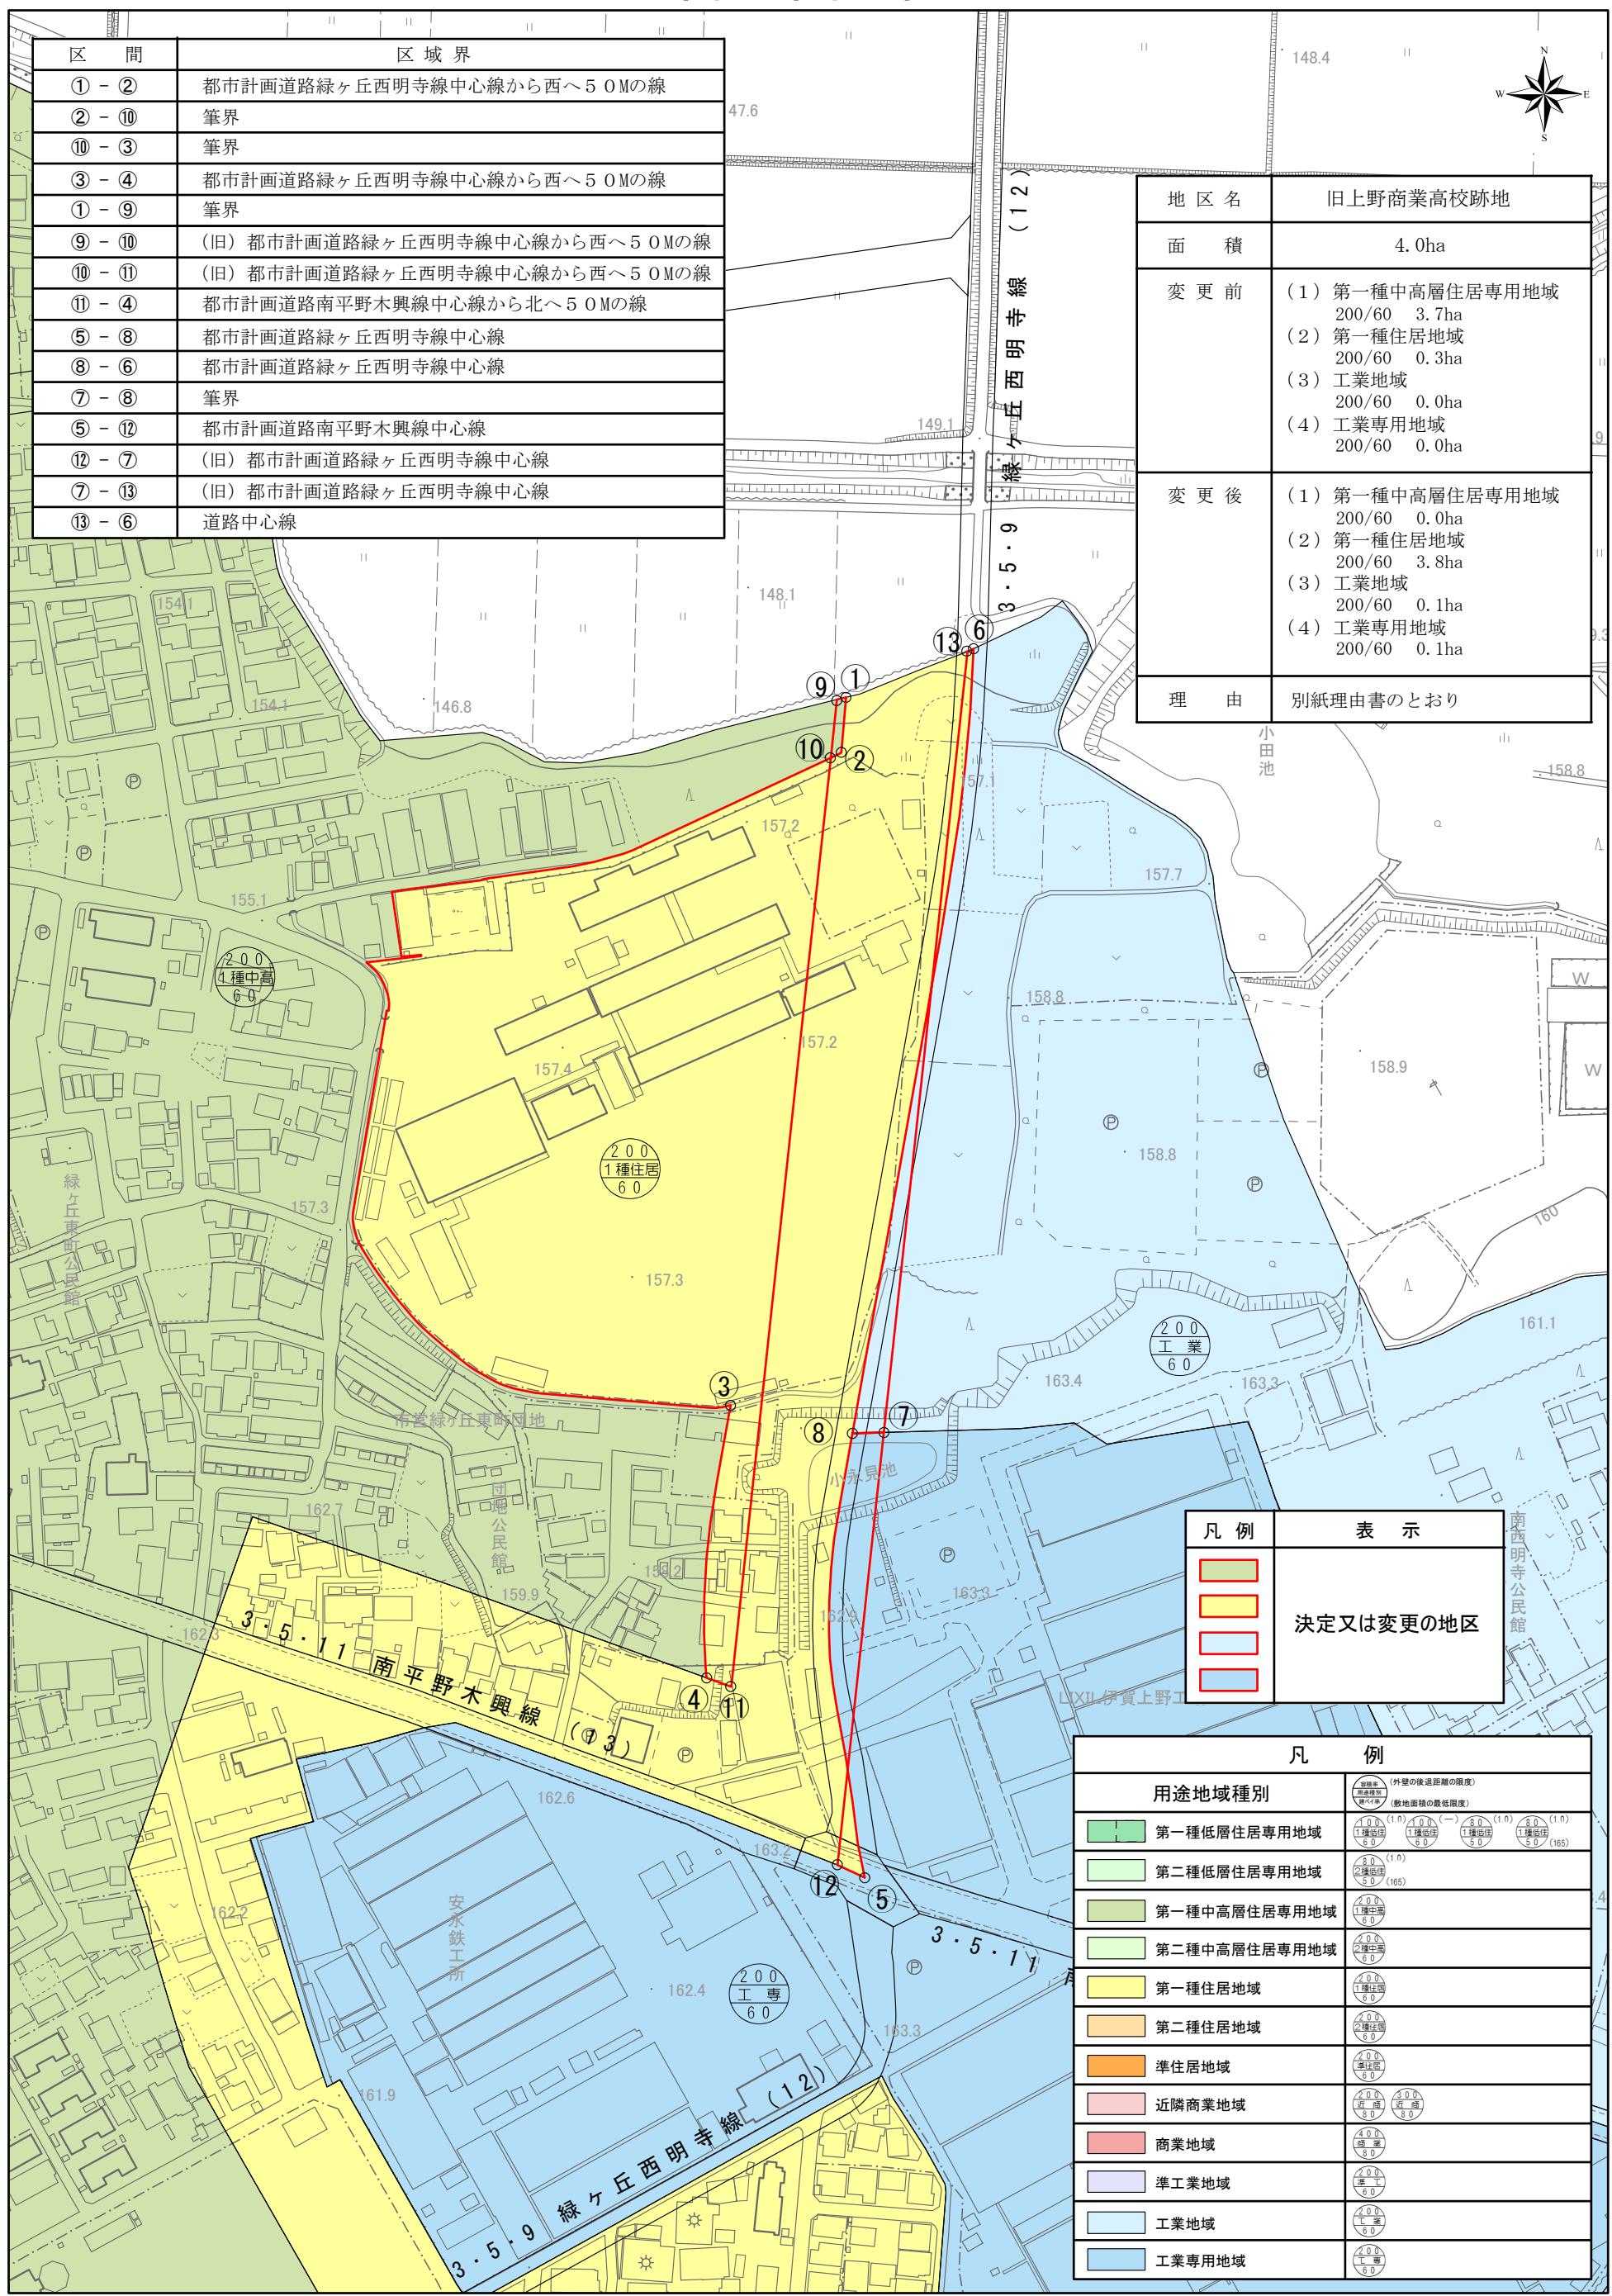

1:2,500

0 25 50 100 150 200 250