


位置図

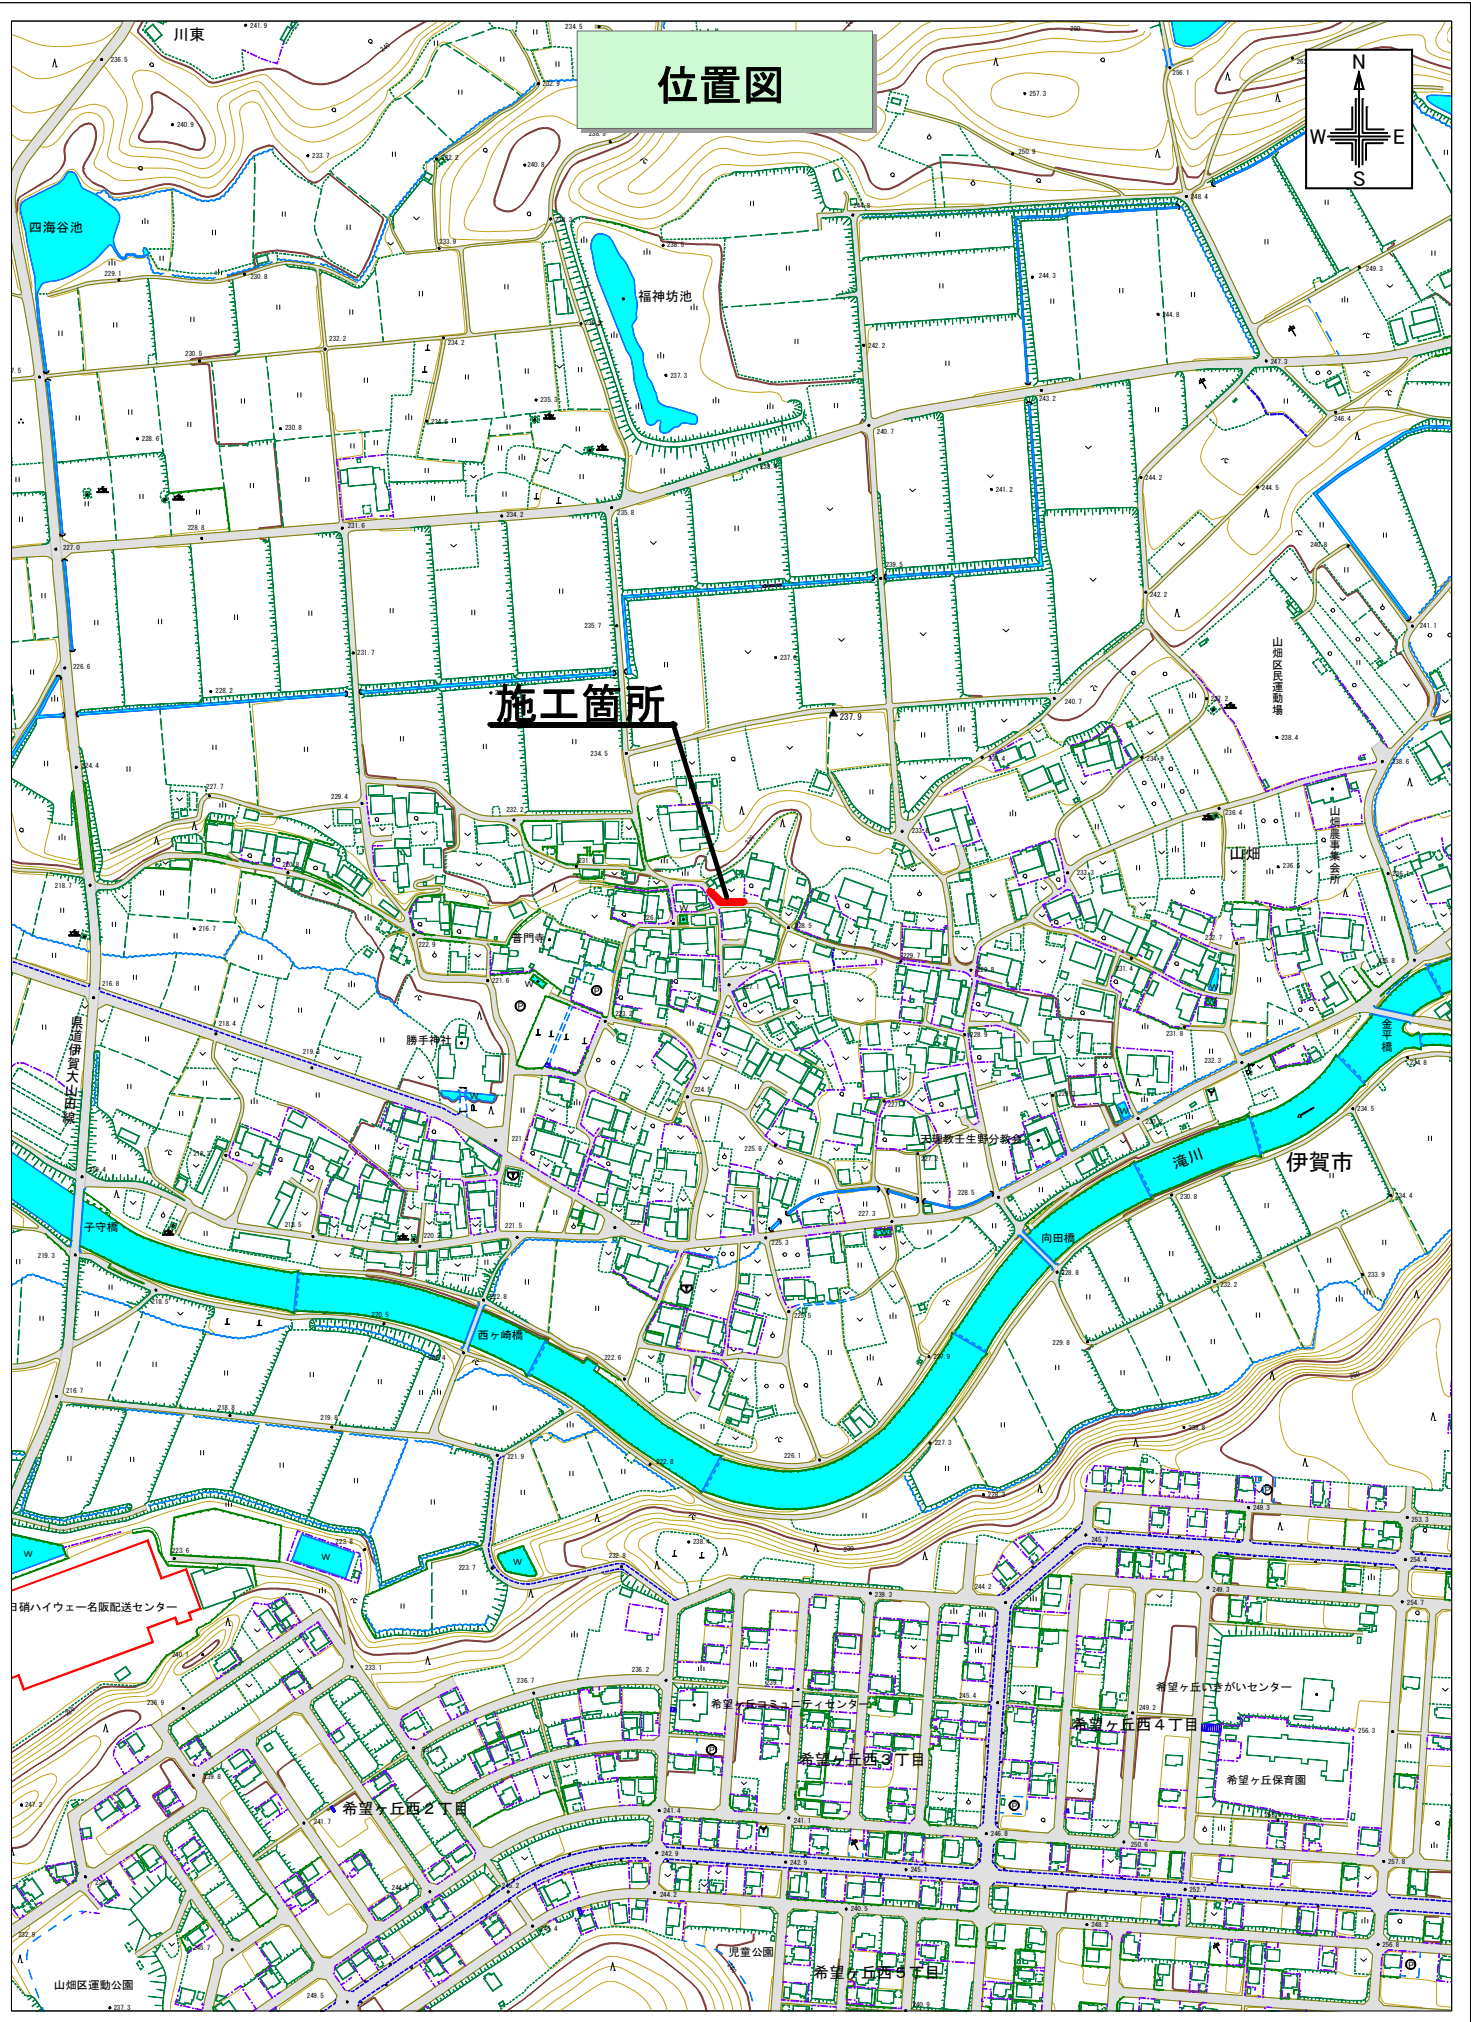

施工箇所



1:5000