



# 位置図

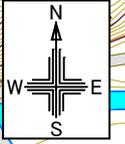

## 施工箇所

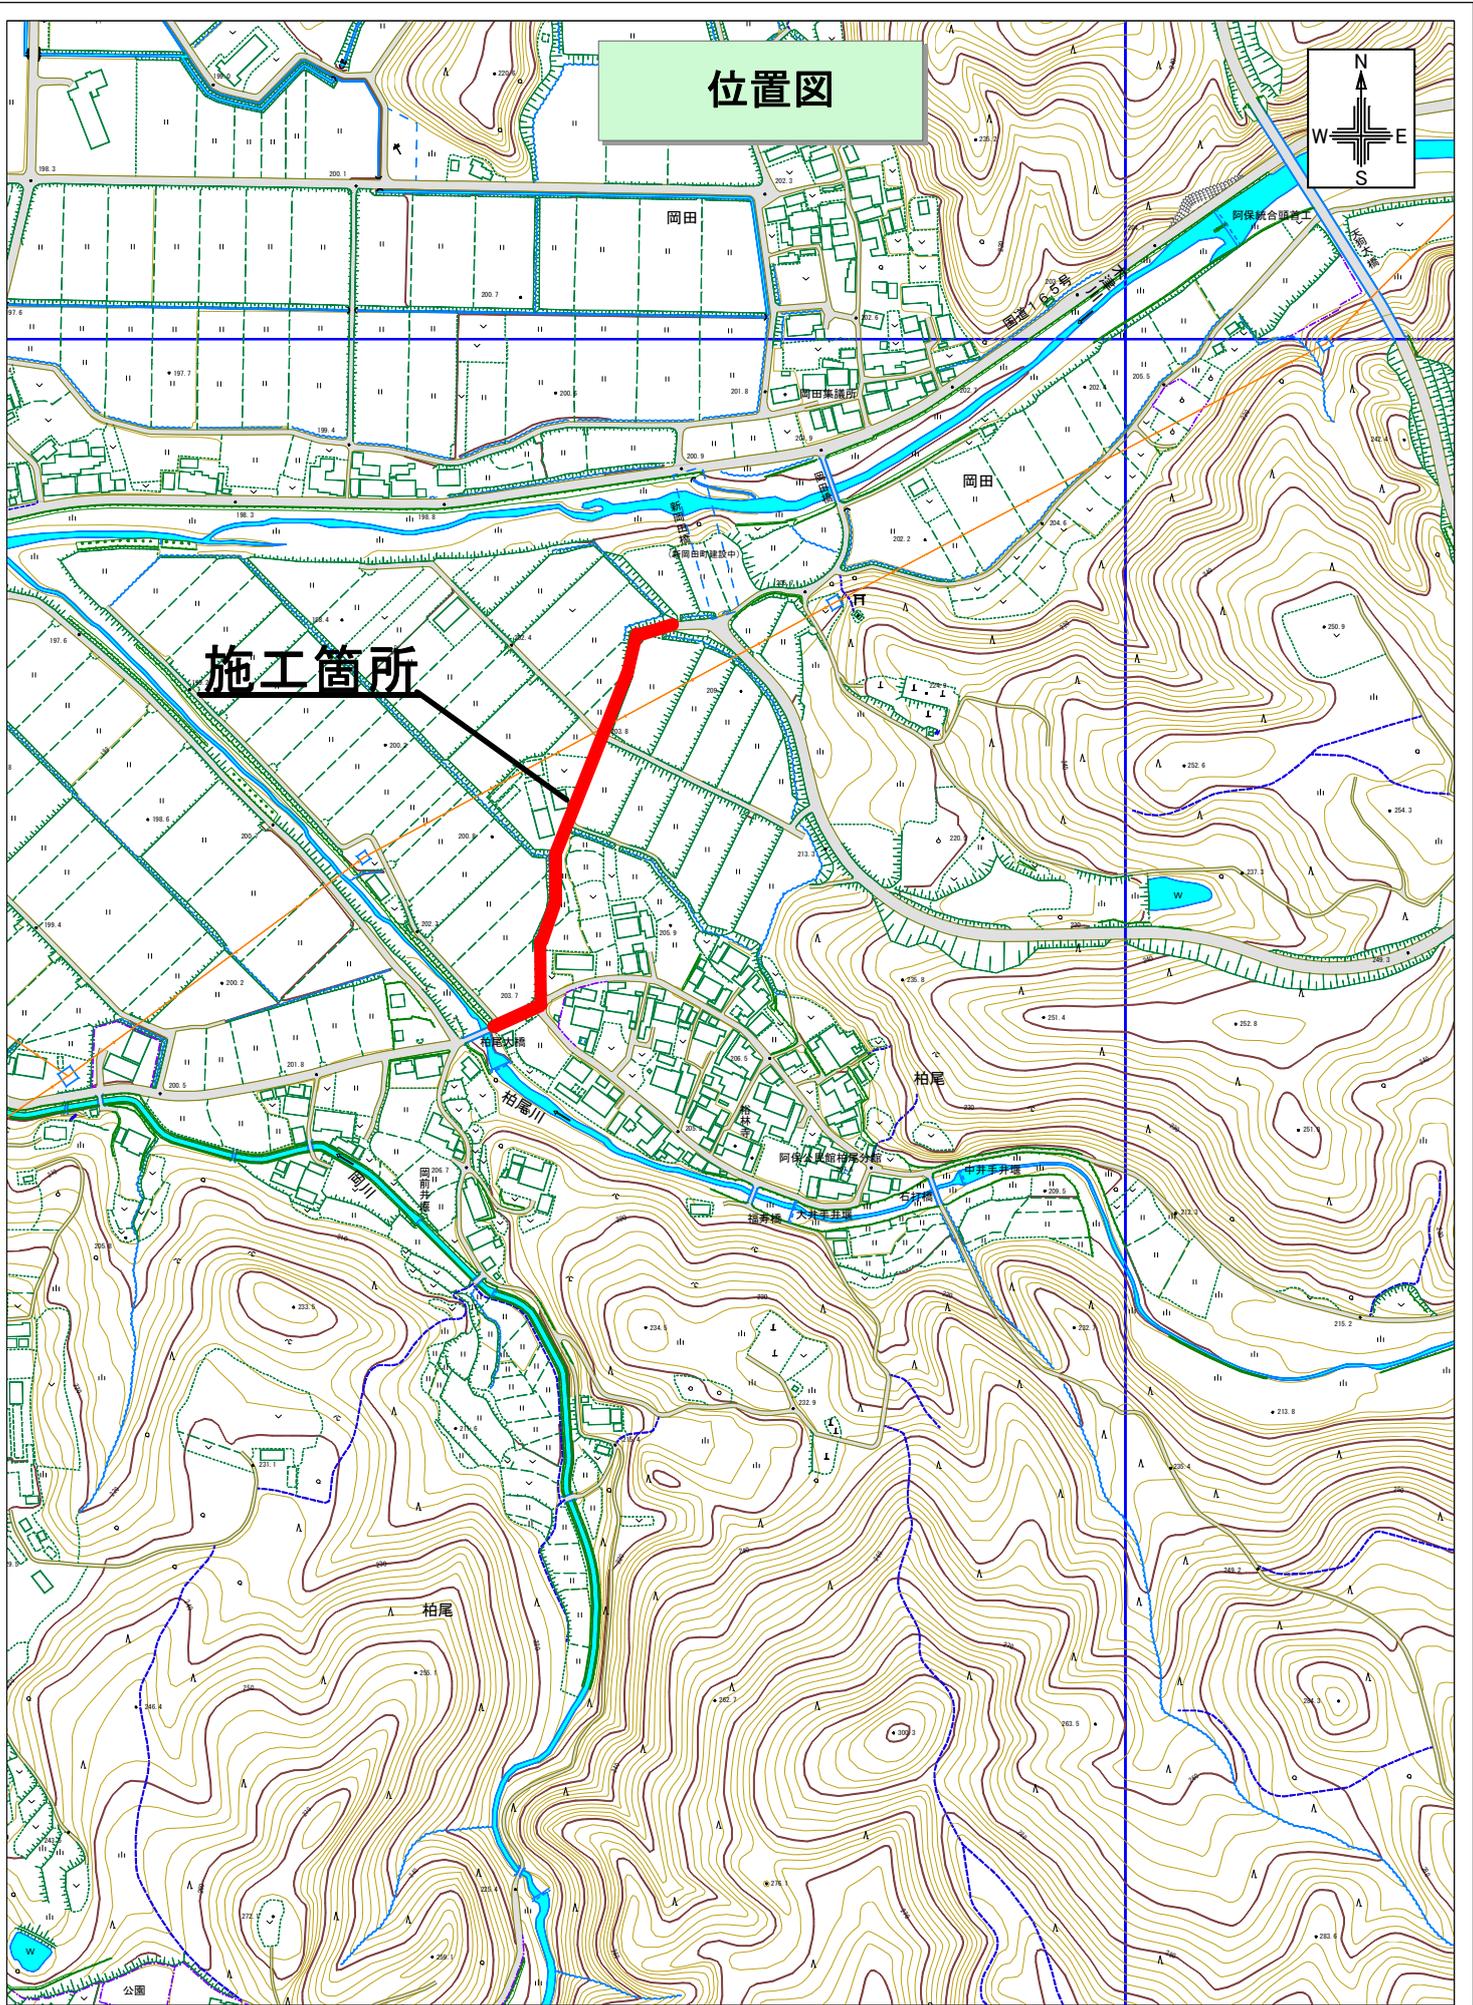

1:5000