




1階平面図 1/300

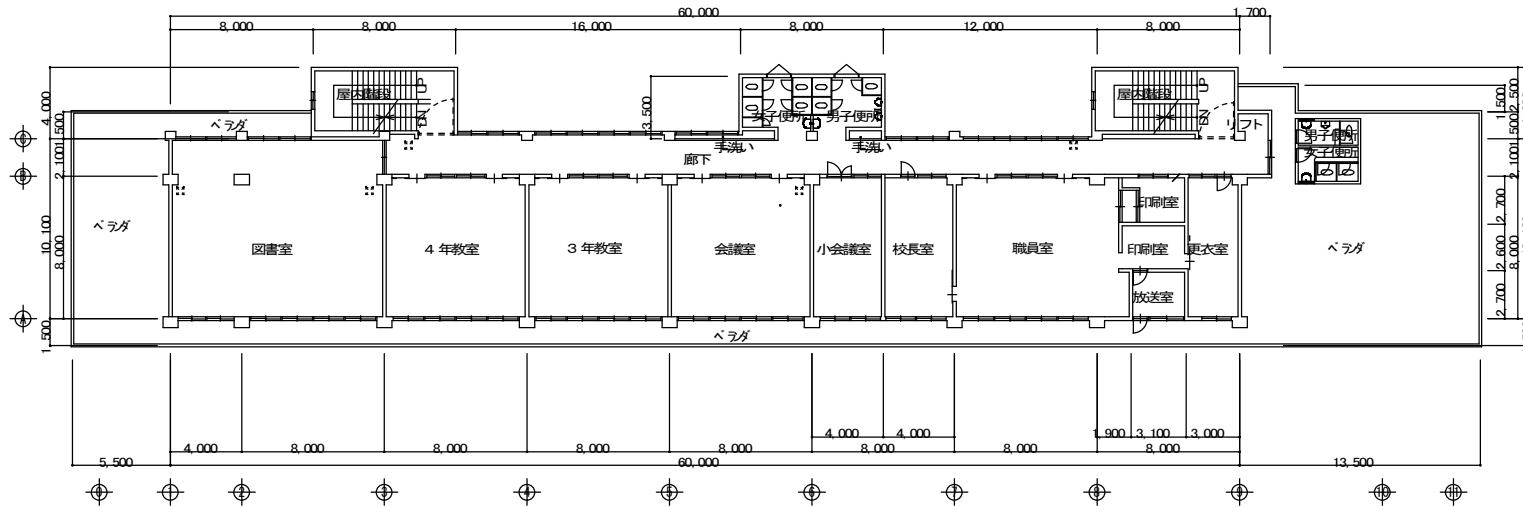


2階平面図 1/300

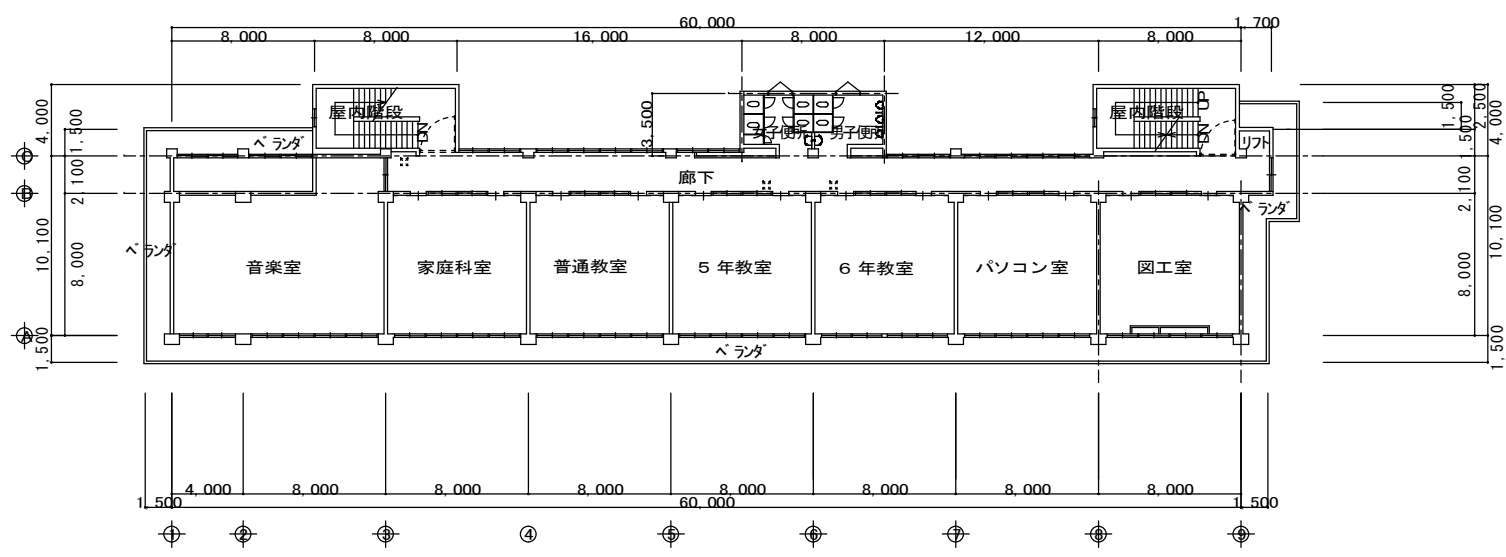

3階平面図 1/300

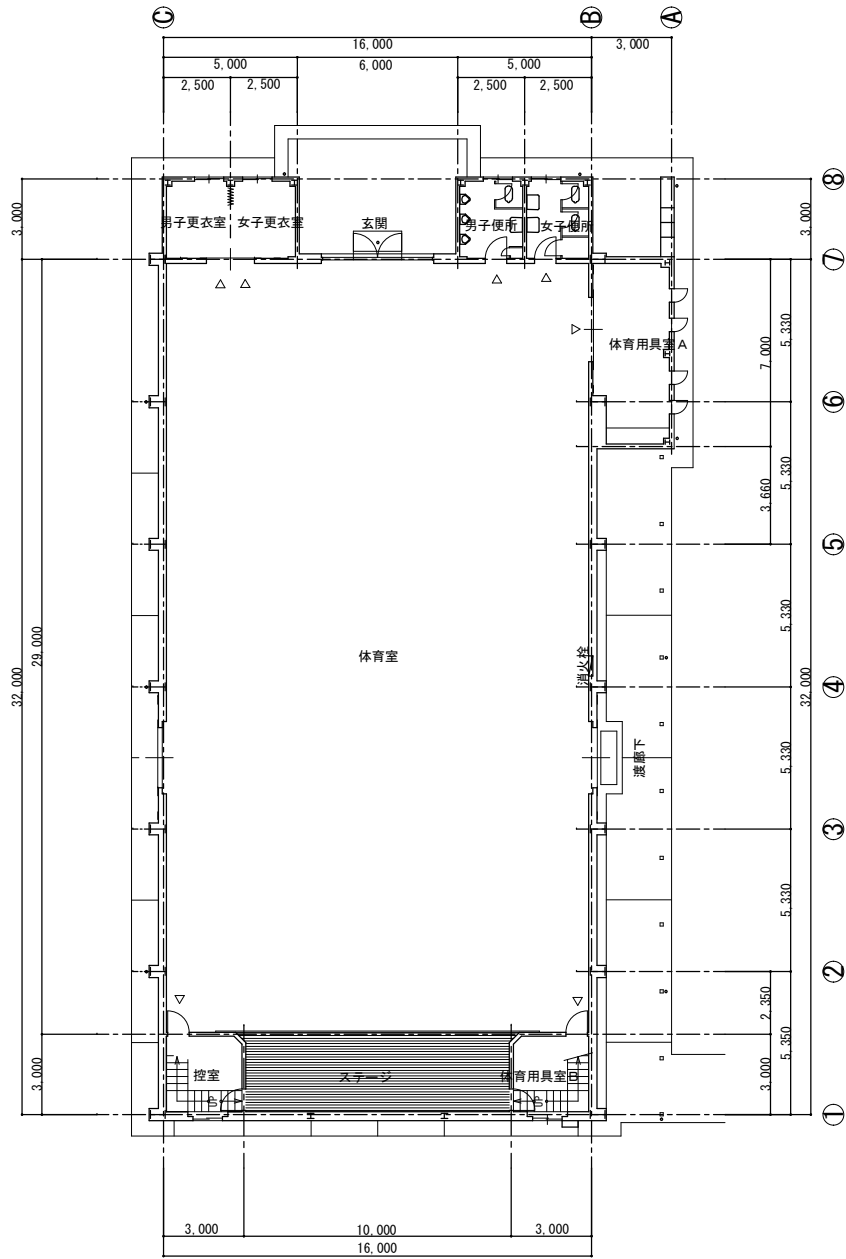

1階平面図 1/200

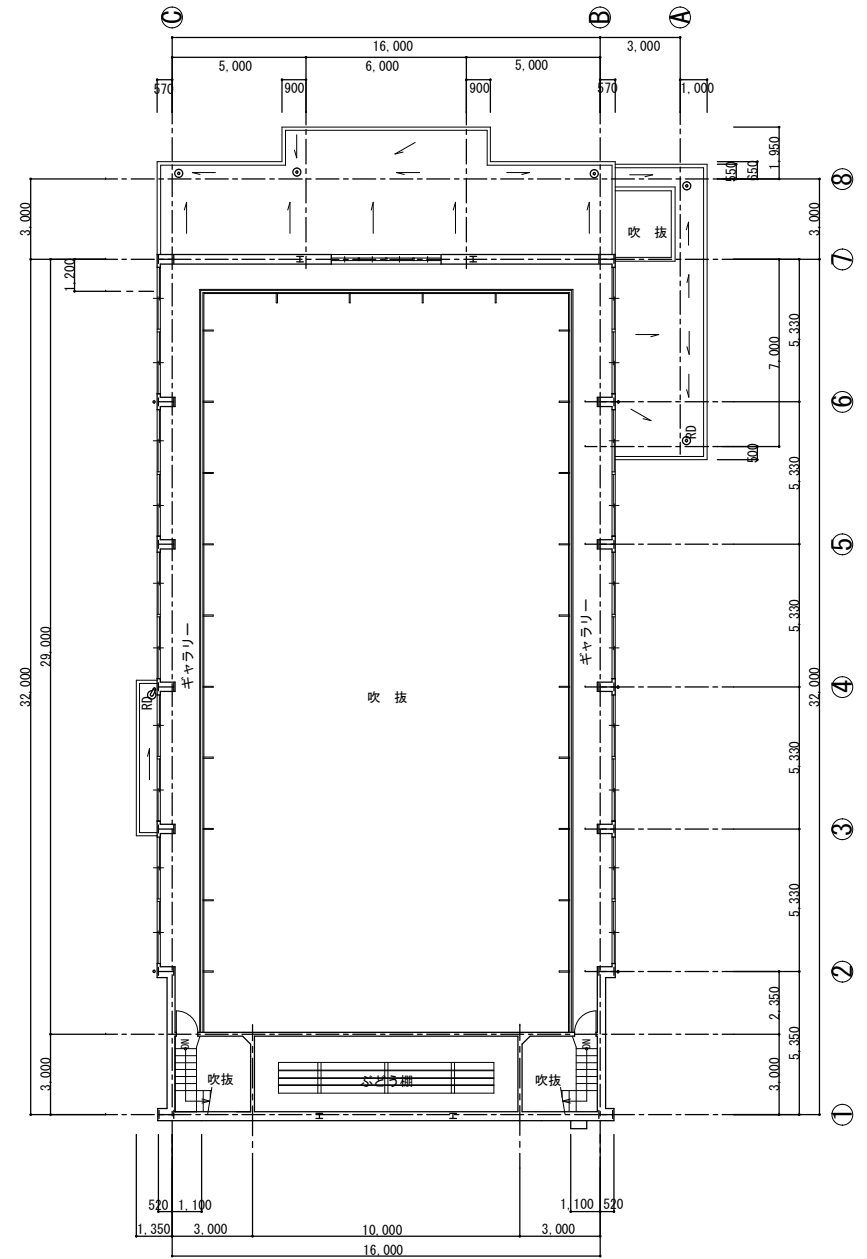

2階平面図 1/200