


位置図

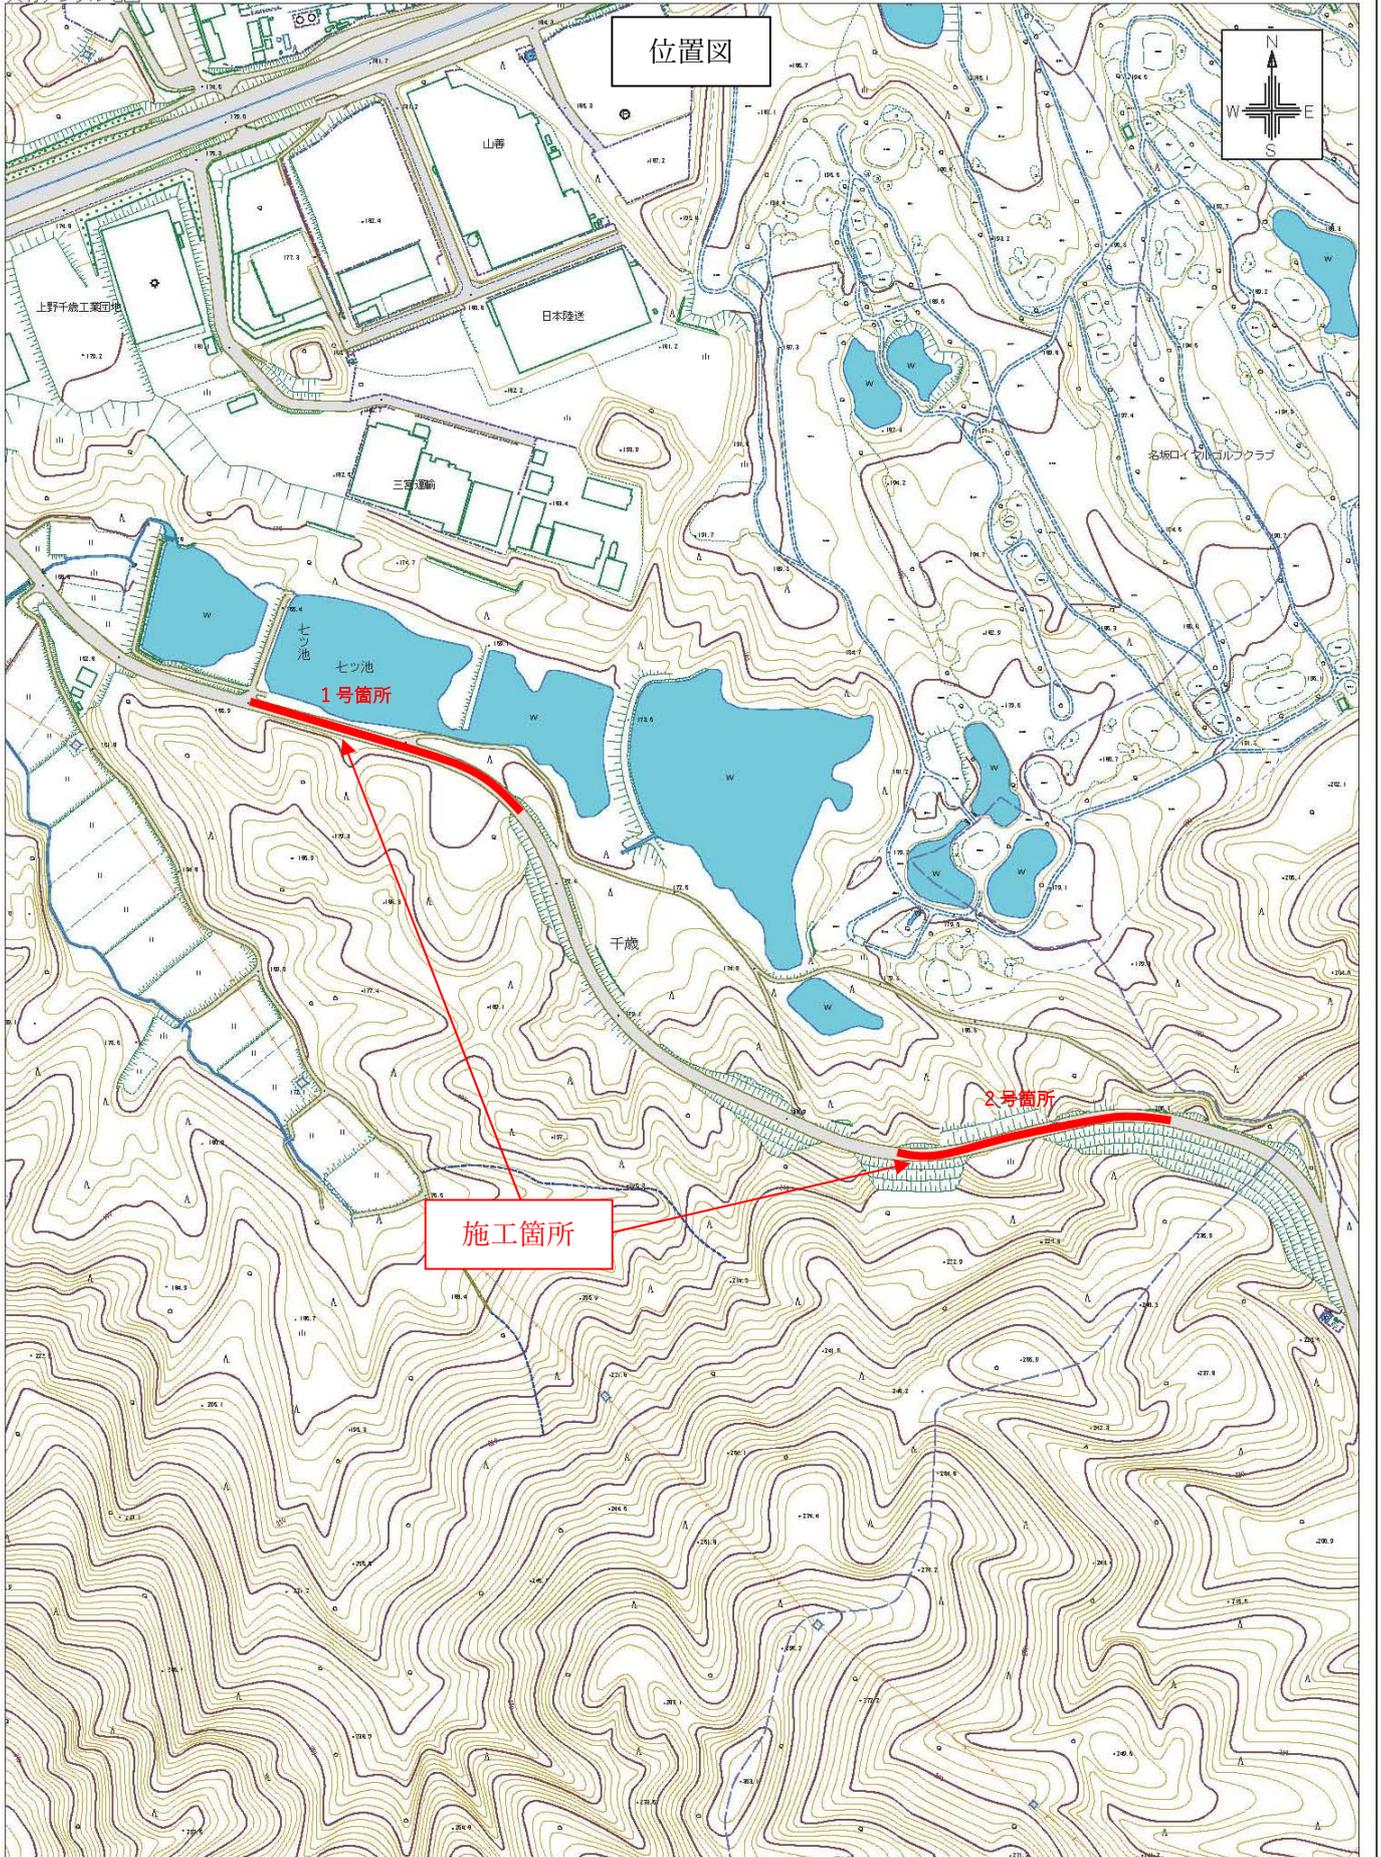

施工箇所

1号箇所

2号箇所



1:5000