



生産管理用道路開設事業 全体計画図

IPNO	AIP1	AIP2	AIP3	AIP4	AIP5	AIP6	AIP7	AIP8	AIP9	AIP10	AIP11	AIP12	AIP13	BBP	AIP14	AIP15	AIP16	AIP17	AIP18	AIP19	AIP20	AIP21	AIP22	AIP23	AIP24	AIP25	AIP26	AIP27	AIP28	AIP29	AIP30
IA	95-35-51	57-17-44	83-39-03	66-50-39	72-57-35	67-12-29	39-28-24	41-27-34	12-30-21	41-23-00	73-11-37	22-35-42	116-47-44	0-00-00	85-27-53	152-40-11	12-58-40	18-40-49	126-48-40	27-34-32	87-45-29	40-18-15	45-39-01	25-59-15	112-12-58	46-47-04	37-55-02	32-12-58	14-15-48	77-30-21	42-29-57
R	65,000	30,000	50,000	30,000	70,000	50,000	80,000	60,000	60,000	50,000	25,000	60,000	15,000		15,000	15,000	200,000	200,000	30,000	50,000	30,000	100,000	90,000	50,000	25,000	40,000	40,000	70,000	100,000	50,000	30,000
LCL	108,452	30,000	72,999	35,000	89,137	58,650	55,115	43,416	13,098	36,114	31,937	23,661	30,577	0,000	22,375	39,969	45,301	65,206	66,398	24,064	45,950	70,344	71,707	22,678	48,964	32,662	26,471	39,360	24,894	67,637	22,253
LTL	71,682	16,389	44,745	19,798	51,759	33,225	28,702	22,708	6,575	18,885	18,565	11,886	24,380	0,000	13,857	61,696	22,748	32,895	59,923	12,270	28,849	36,698	37,879	11,538	37,215	17,303	13,741	20,215	12,512	40,133	11,666
SL	31,764	4,185	17,098	5,944	17,057	10,033	4,993	4,153	0,359	3,448	6,139	1,186	13,625	0,000	5,421	48,493	1,289	2,687	37,013	1,483	11,620	6,521	7,646	1,314	19,833	3,582	2,294	2,861	0,780	14,115	2,188
D	124,848	126,137	85,544	97,973	100,739	75,129	141,205	57,607	37,502	63,588	64,059	67,971	26,880	41,001	141,171	141,863	133,247	128,883	72,741	51,885	97,042	114,269	54,440	133,783	105,500	55,459	61,638	189,270	97,331	84,118	26,588

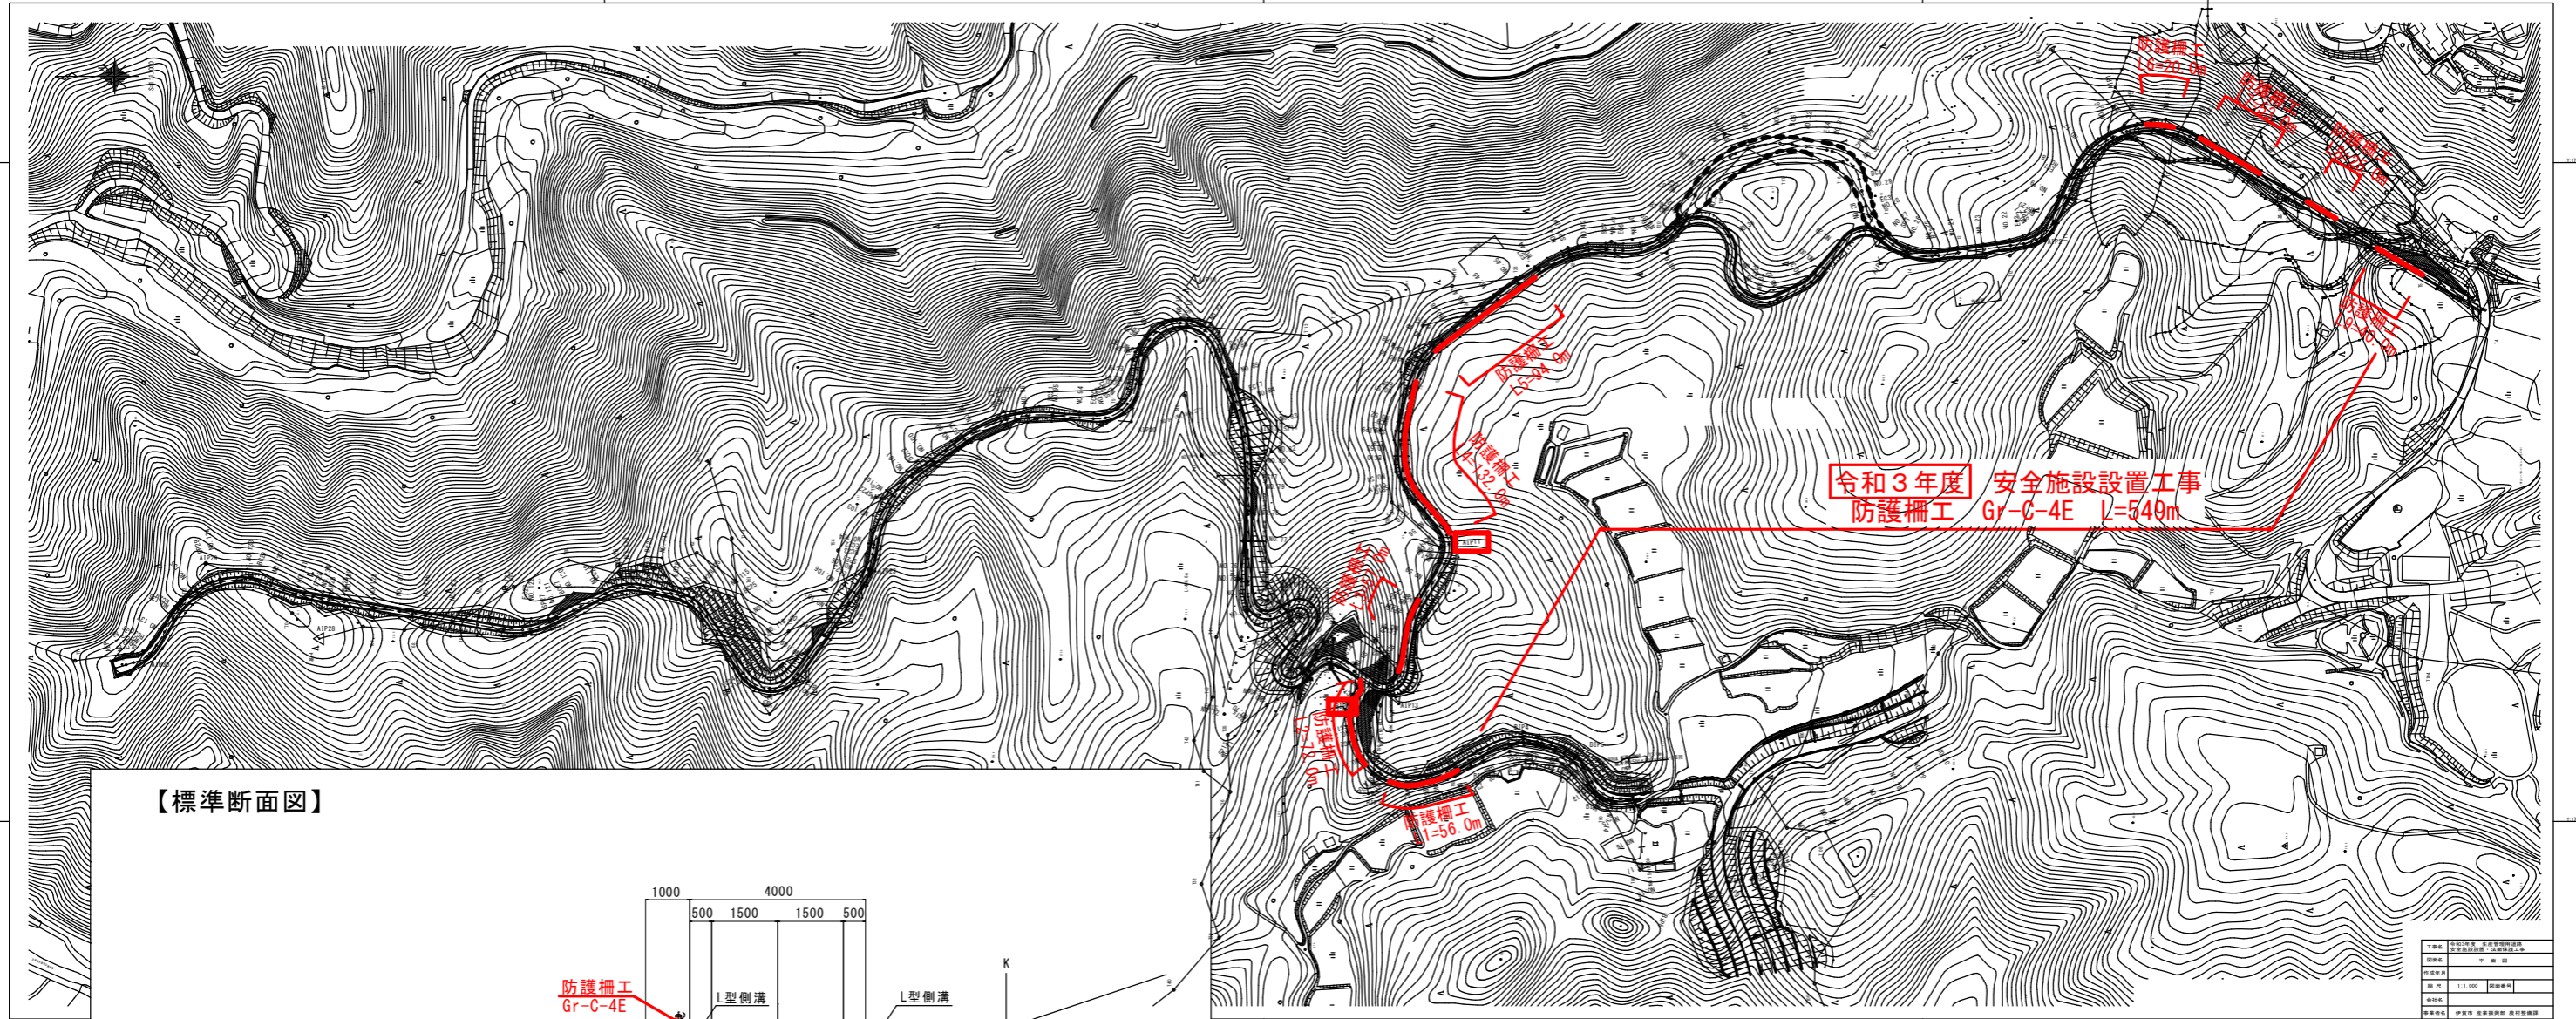

【標準断面図】

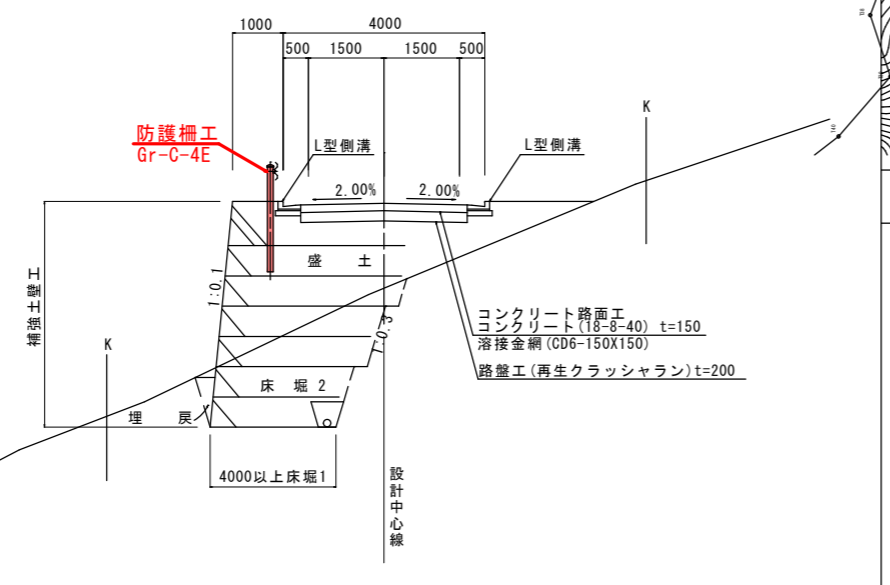

IPNO	BIP1	BIP2	BIP3	BIP4	BIP5	BIP6	BIP7	BIP8	BIP9	BIP10	BIP11	BIP12
IA	47-48-19	92-18-30	15-17-32	47-09-28	44-04-03	60-19-19	64-47-03	90-00-00	26-55-27	22-26-10	37-05-11	32-08-50
R	25,000	40,000	80,000	25,000	25,000	25,000	10,000	0,000	60,000	60,000	60,000	60,000
LCL	20,859	64,443	21,352	20,577	19,228	26,320	11,307	0,000	28,195	23,495	38,837	33,664
LTL	11,080	41,645	10,740	10,911	10,118	14,528	6,344	0,000	14,363	11,900	20,126	17,288
SL	2,345	17,743	0,718	2,277	1,970	3,915	1,843	0,000	1,695	1,169	3,285	2,441
D	64,959	80,843	44,984	43,144	36,938	22,295	76,896	40,005	40,000	315,575	71,037	99,358

【生産管理用道路延長】

本線 L=2,756m
 取付 L=307m
 総延長 L=3,063m